


ACCESS 70

GREENFIELD, INDIANA

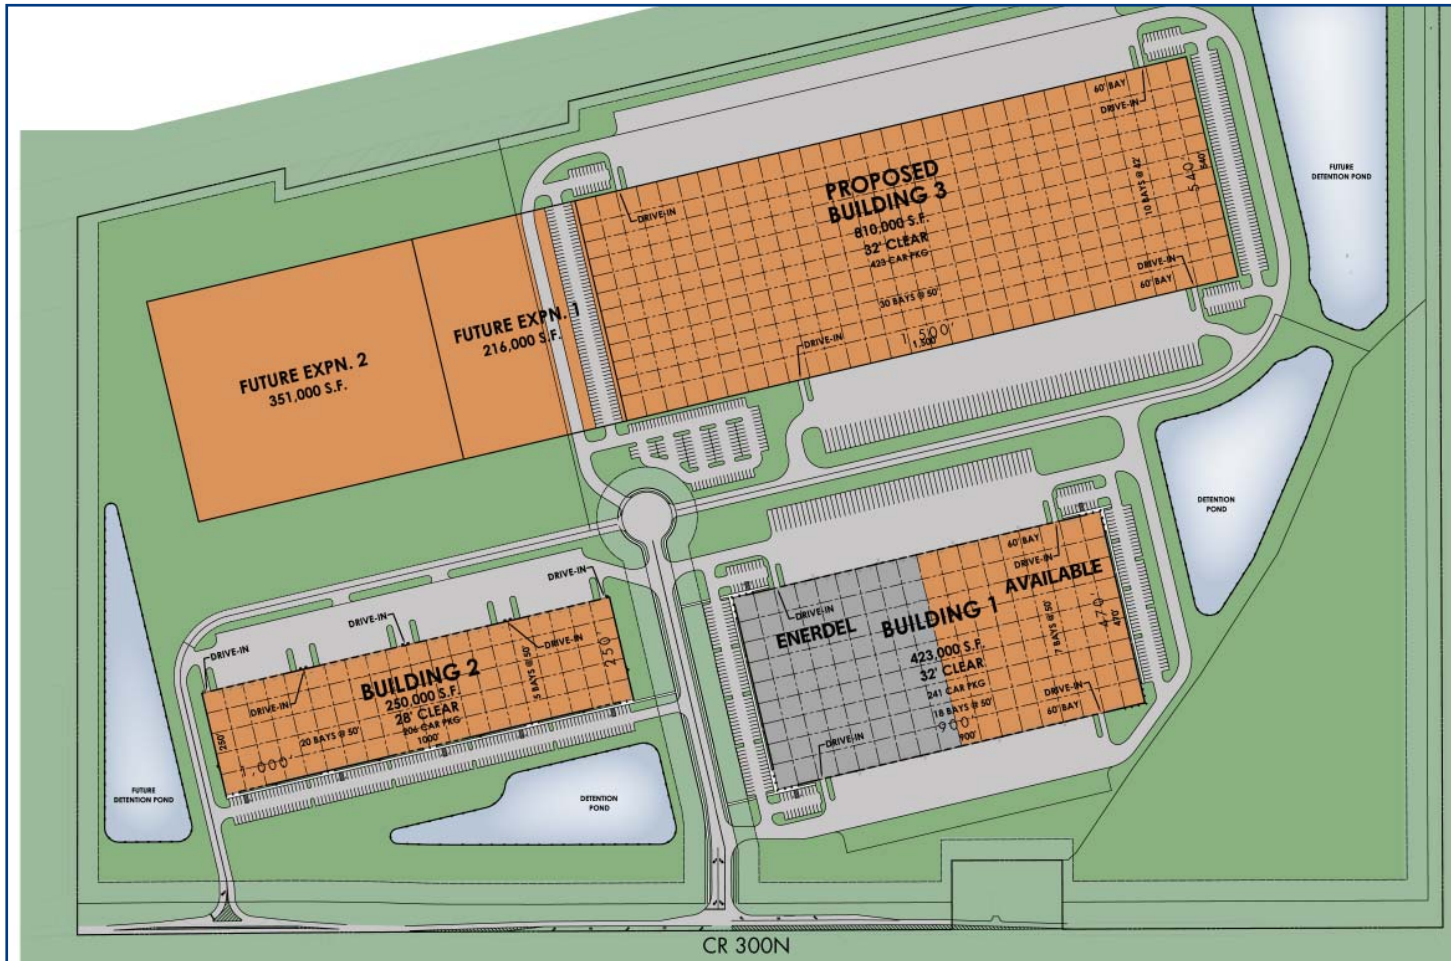

LOCATION

Immediate access to I-70

+/- 7 miles to I-465

BUILDING 1 - 211,500 SF

32' clear height

Cross-dock loading

50' x 50' column spacing

2 drive-in doors

BUILDING 2 - 250,000 SF

28' clear height

Rear-loaded facility

Divisible to 37,500 SF

50' x 50' column spacing

5+ drive-in doors

BUILDING 3 - FUTURE

810,000 SF

Expandable to 1,377,000 SF



John F. Hirschman
Director of Development
317.344.7325 Phone
317.344.7425 Fax
jhirschman@browninginv.com
www.browninginvestments.com

Strength to make it happen. Resources to do it right.